



Attachment 1

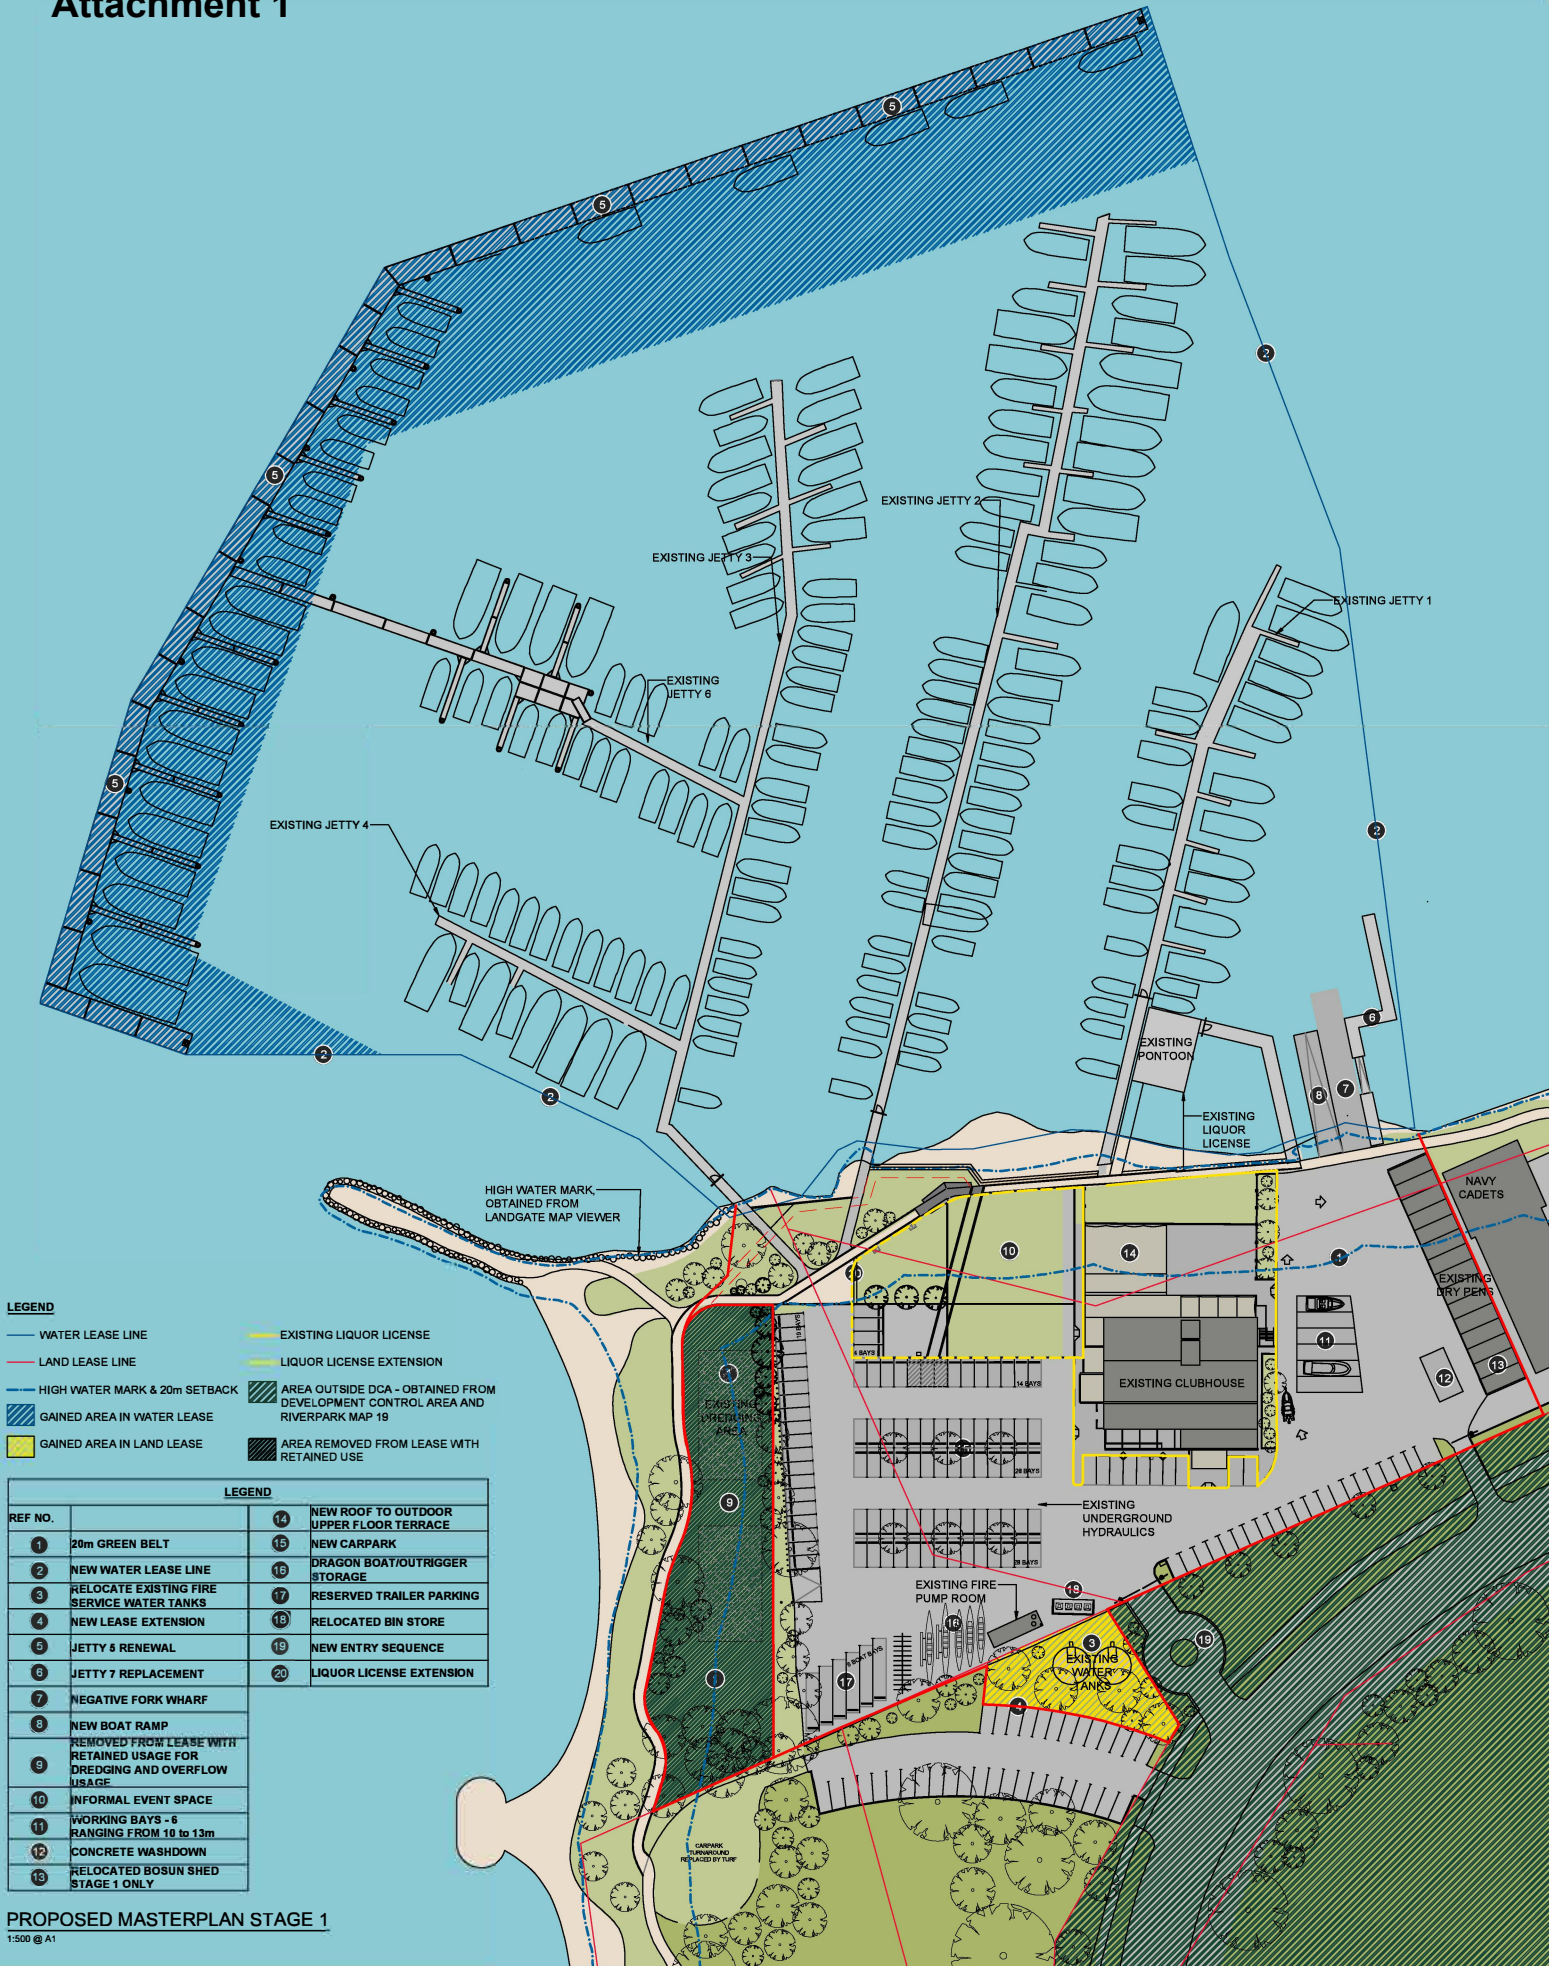

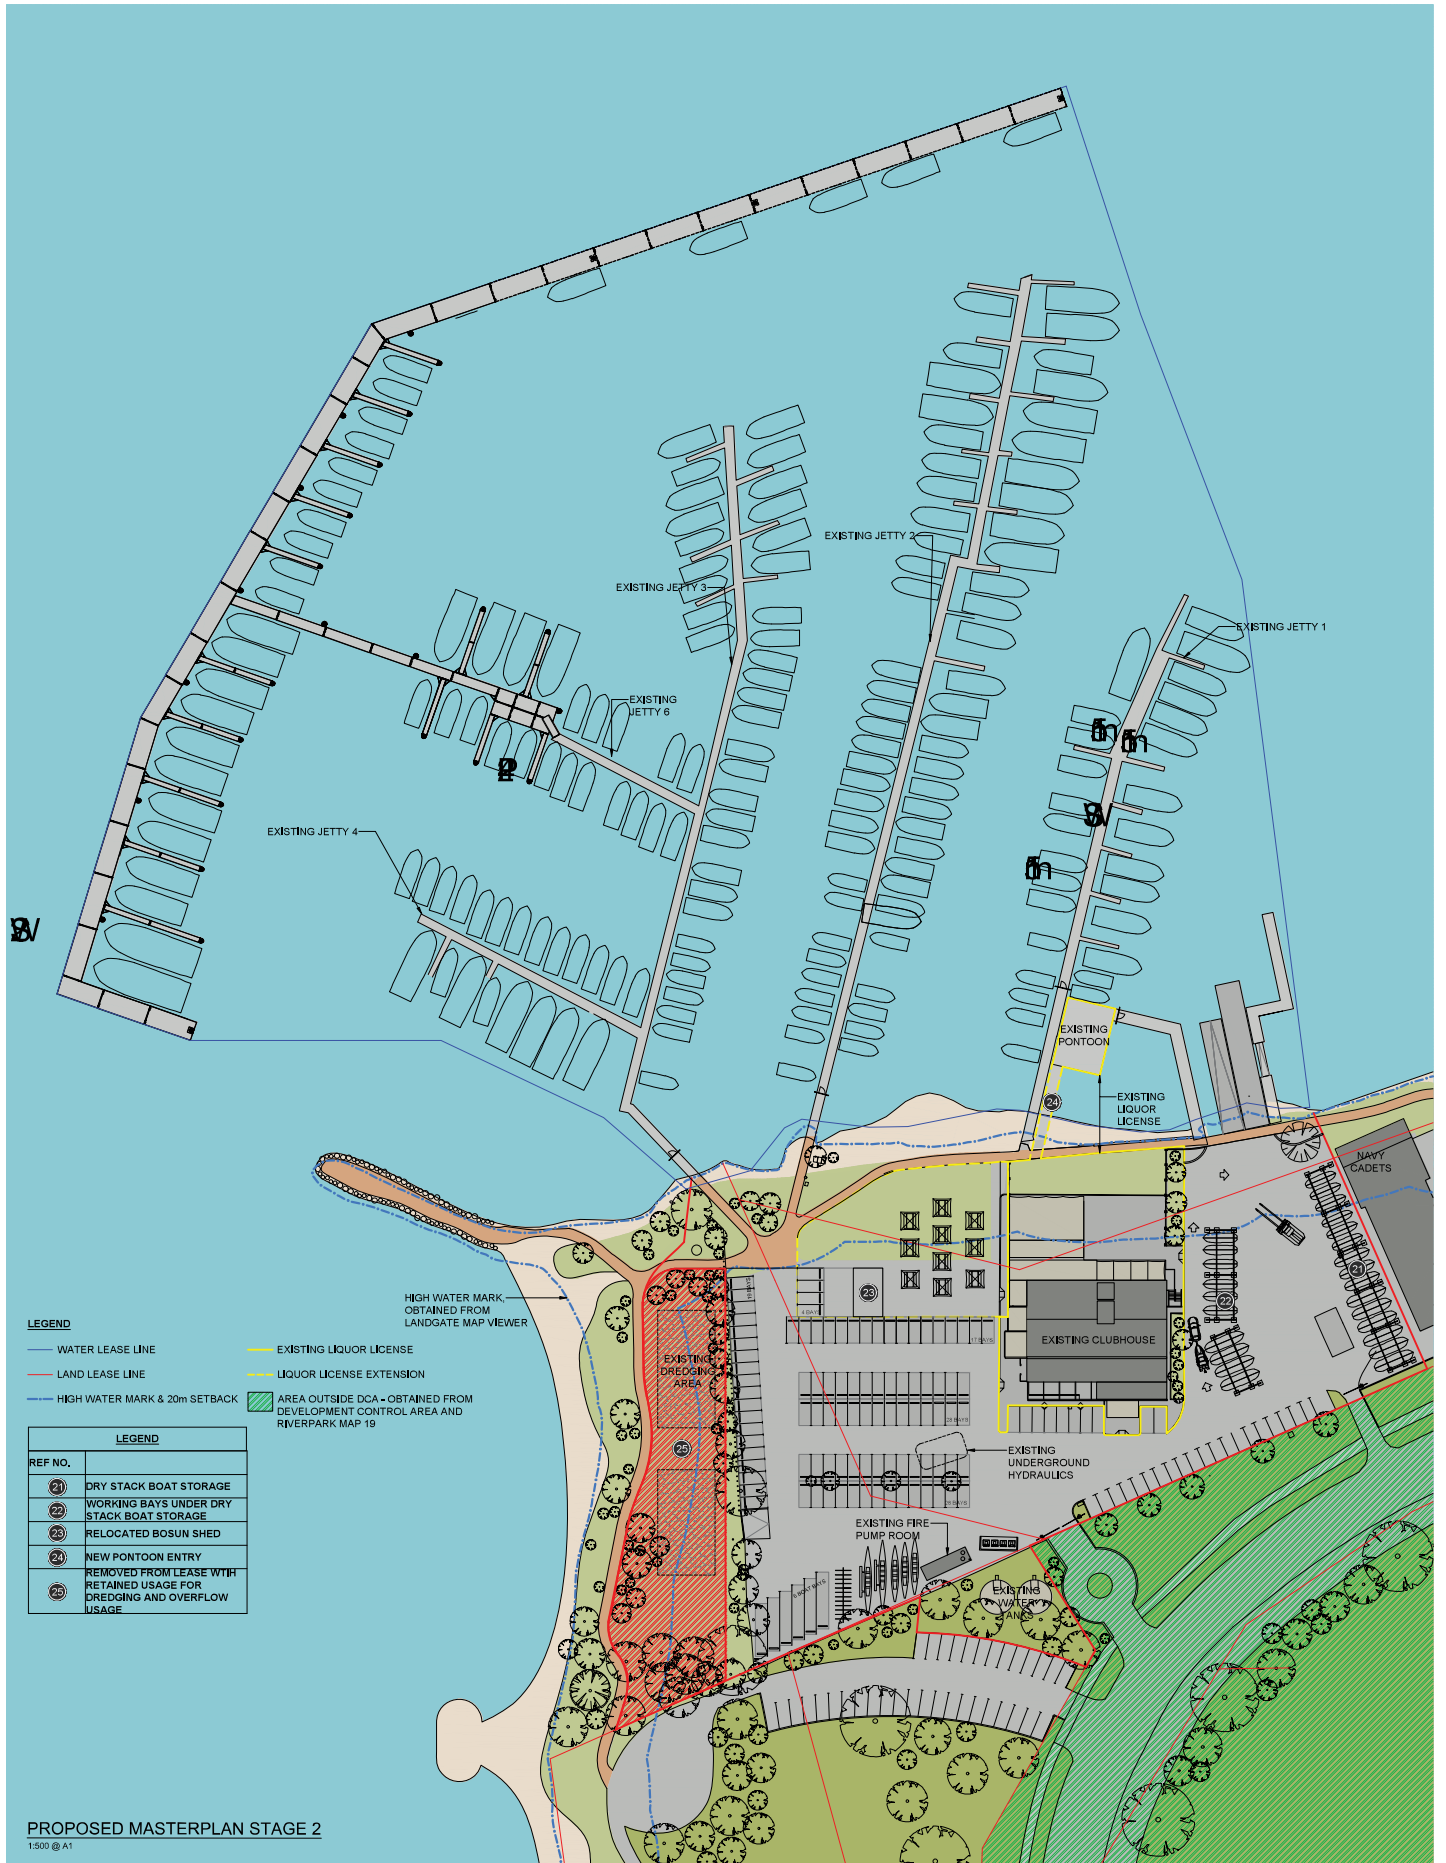

Matthew Crawford
Architects


STUDIO 6 Burns Street North Fremantle
MOBILE 0404 479 243
WEBSITE www.mcarchitects.com.au
EMAIL contact@mcarchitects.com.au



Swan Yacht Club Masterplan
PROPOSED MASTERPLAN OF THE SWAN YACHT CLUB
RIVERSIDE ROAD, EAST FREMANTLE

K	04/09/2022	JETTY 5 & LAYOUT AMENDED	DRAWN BY		MASTERPLAN PROPOSED - STAGE 2	A2.00
L	04/09/2022	LAYOUT AMENDED	DATE			
M	06/09/2022	WATER LEASE LINE AMENDED	SEPTEMBER 2022			
N	06/09/2022	LAYOUT AMENDED	SCALE			
O	20/09/2022	NOTES AMENDED	1:500 @A1 1:250 @A3			
P	18/10/2022	WATER ADDED	TITLE			
Q	12/12/2022	SETBACK & LAYOUT AMENDED	INFORMATION			
R	DATE	NOTE	1:500			
* Check all dimensions on site * Do not scale this drawing * This drawing is copyright *						

A2.00
K

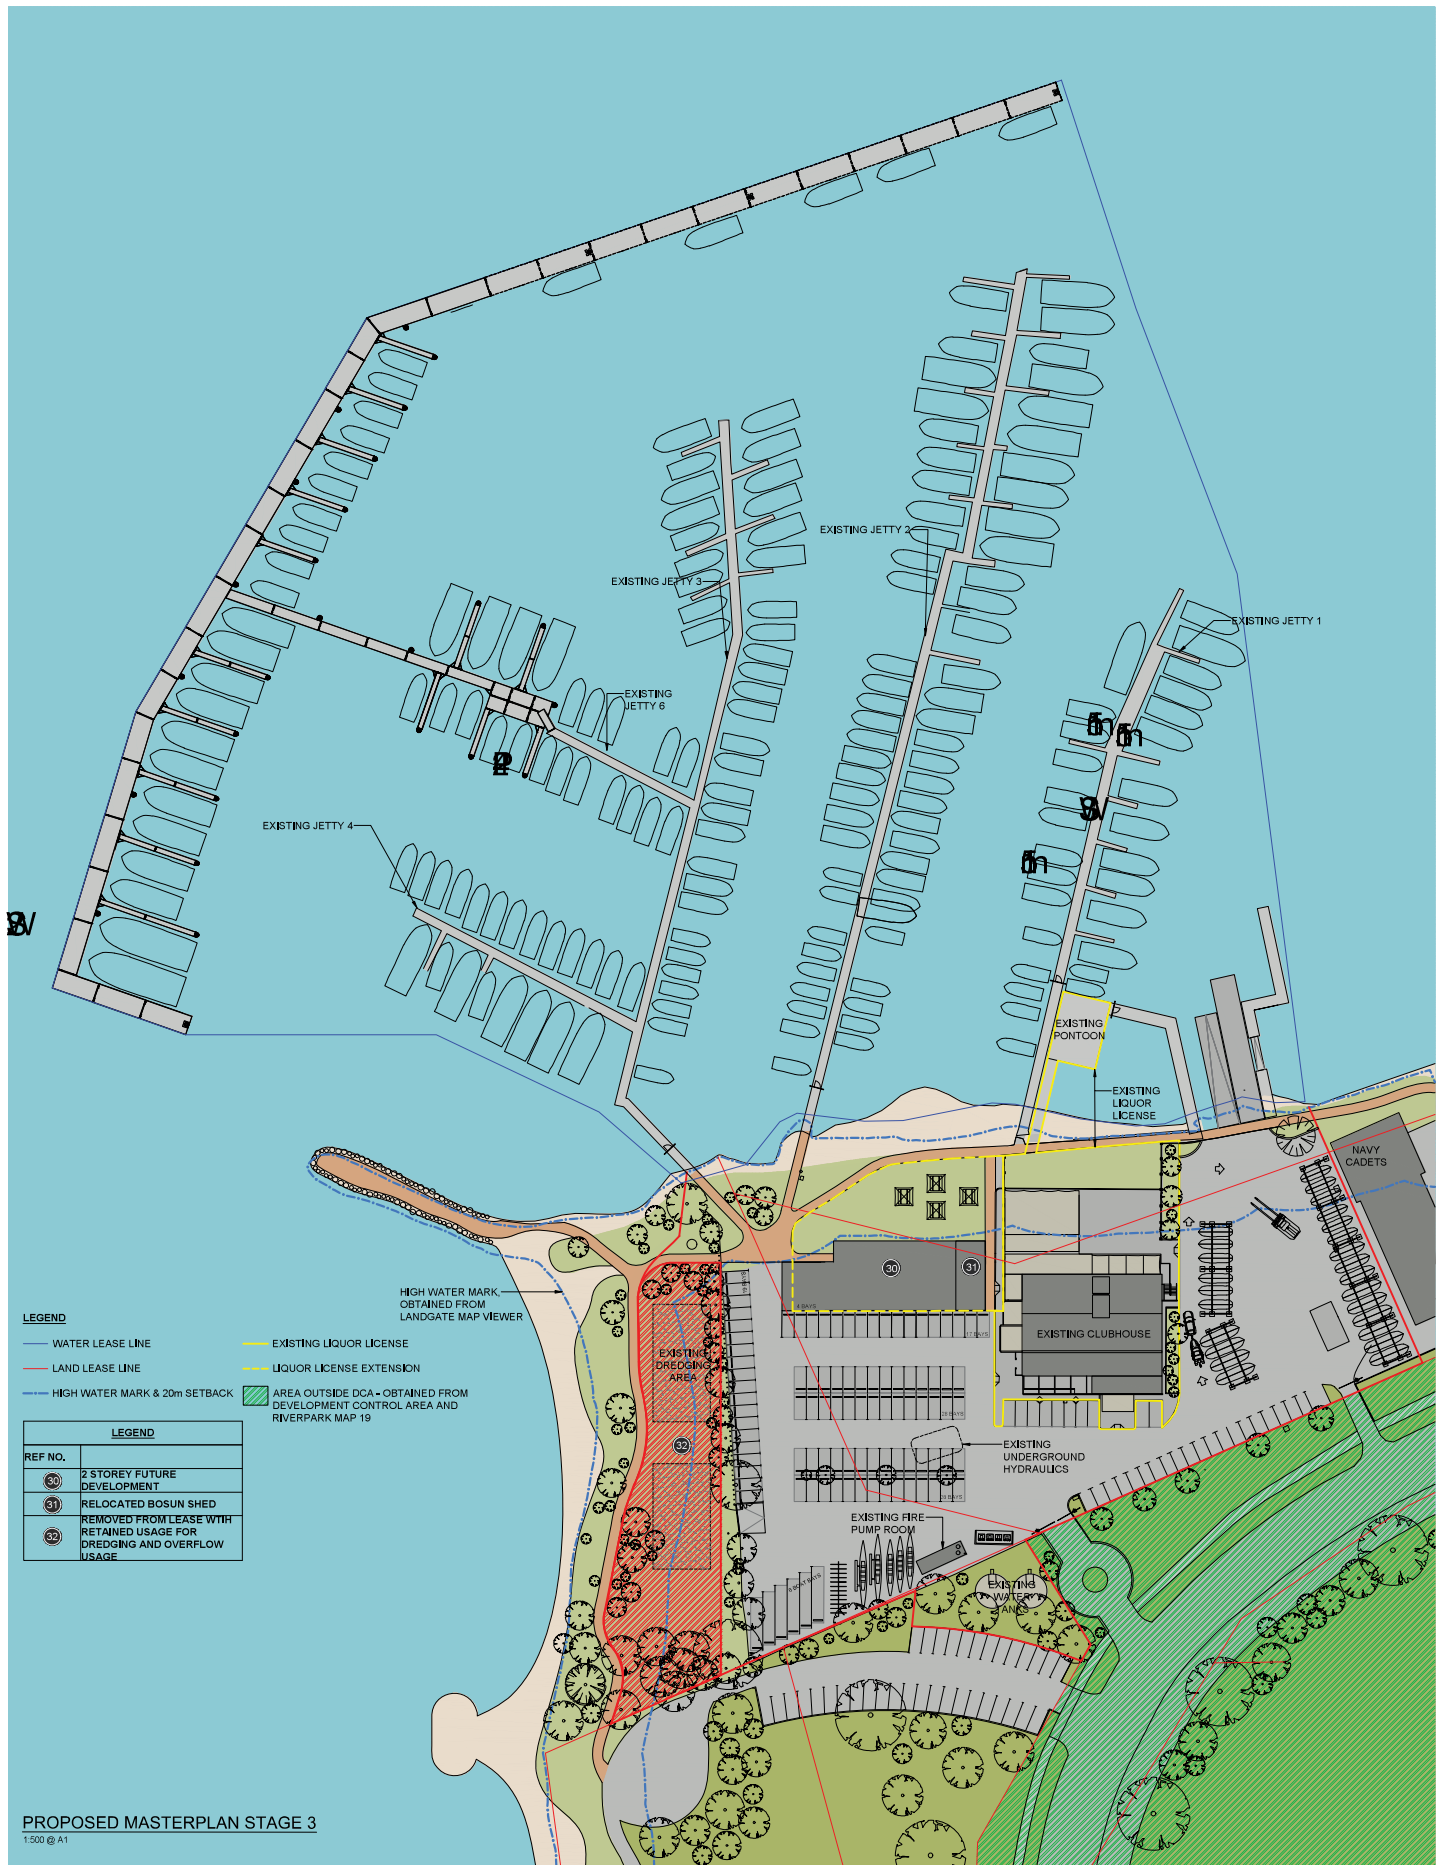

Matthew Crawford
Architects

STUDIO 6 Burns Street North Fremantle
MOBILE 0404 479 243
WEBSITE www.mcarchitects.com.au
EMAIL contact@mcarchitects.com.au



Swan Yacht Club Masterplan
PROPOSED MASTERPLAN OF THE SWAN YACHT CLUB
RIVERSIDE ROAD, EAST FREMANTLE

			Project Title		Drawing No.	
			MASTERPLAN PROPOSED - STAGE 3		A3.00	
			Date		SEPTEMBER 2022	
			Scale		1:500 @ A1 1:250 @ A3	
			Revision		INFORMATION	
			Revised To		BY	
			Revised By		BY	
			Revised Date		DATE	
			Revised Note		NOTE	
			Check all dimensions on site. Do not scale this drawing. This drawing is copyright		B	