


ANNEXURE "A"

SWAN RIVER  
SWAN YACHT CLUB  
RIVERBED LEASE AREA

SWAN

RIVER

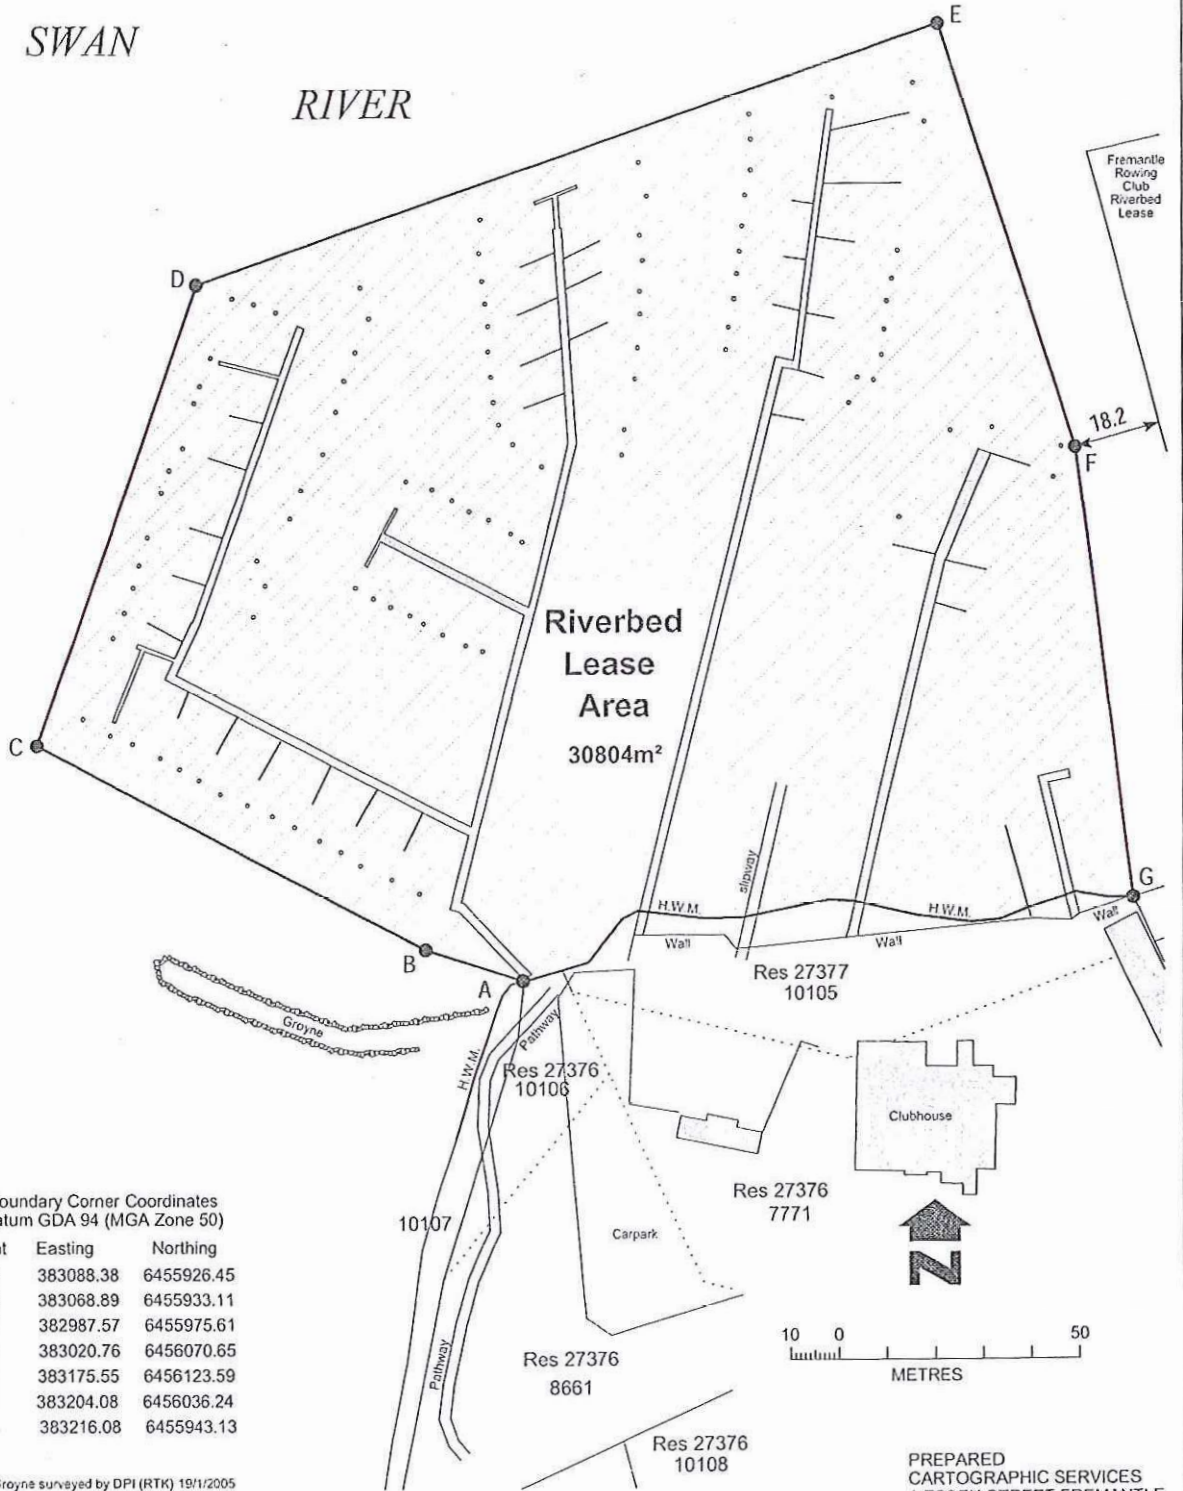

Boundary Corner Coordinates  
Datum GDA 94 (MGA Zone 50)

Point	Easting	Northing
A	383088.38	6455926.45
B	383068.89	6455933.11
C	382987.57	6455975.61
D	383020.76	6456070.65
E	383175.55	6456123.59
F	383204.08	6456036.24
G	383216.08	6455943.13

Jetties & Groyne surveyed by DPI (RTK) 19/1/2005  
Piles positions derived from 2004 Streetsmap Imagery (2004\_r12c5.ecw)



Department for Planning and Infrastructure  
Government of Western Australia



PLAN

287 - 1 - 1A

Date: 3 March 2005

# LAND LEASE AREA

